

EATON CO.


48837


43017

Delta Twp.

Government Complex
(State of Michigan)

ida Twp.

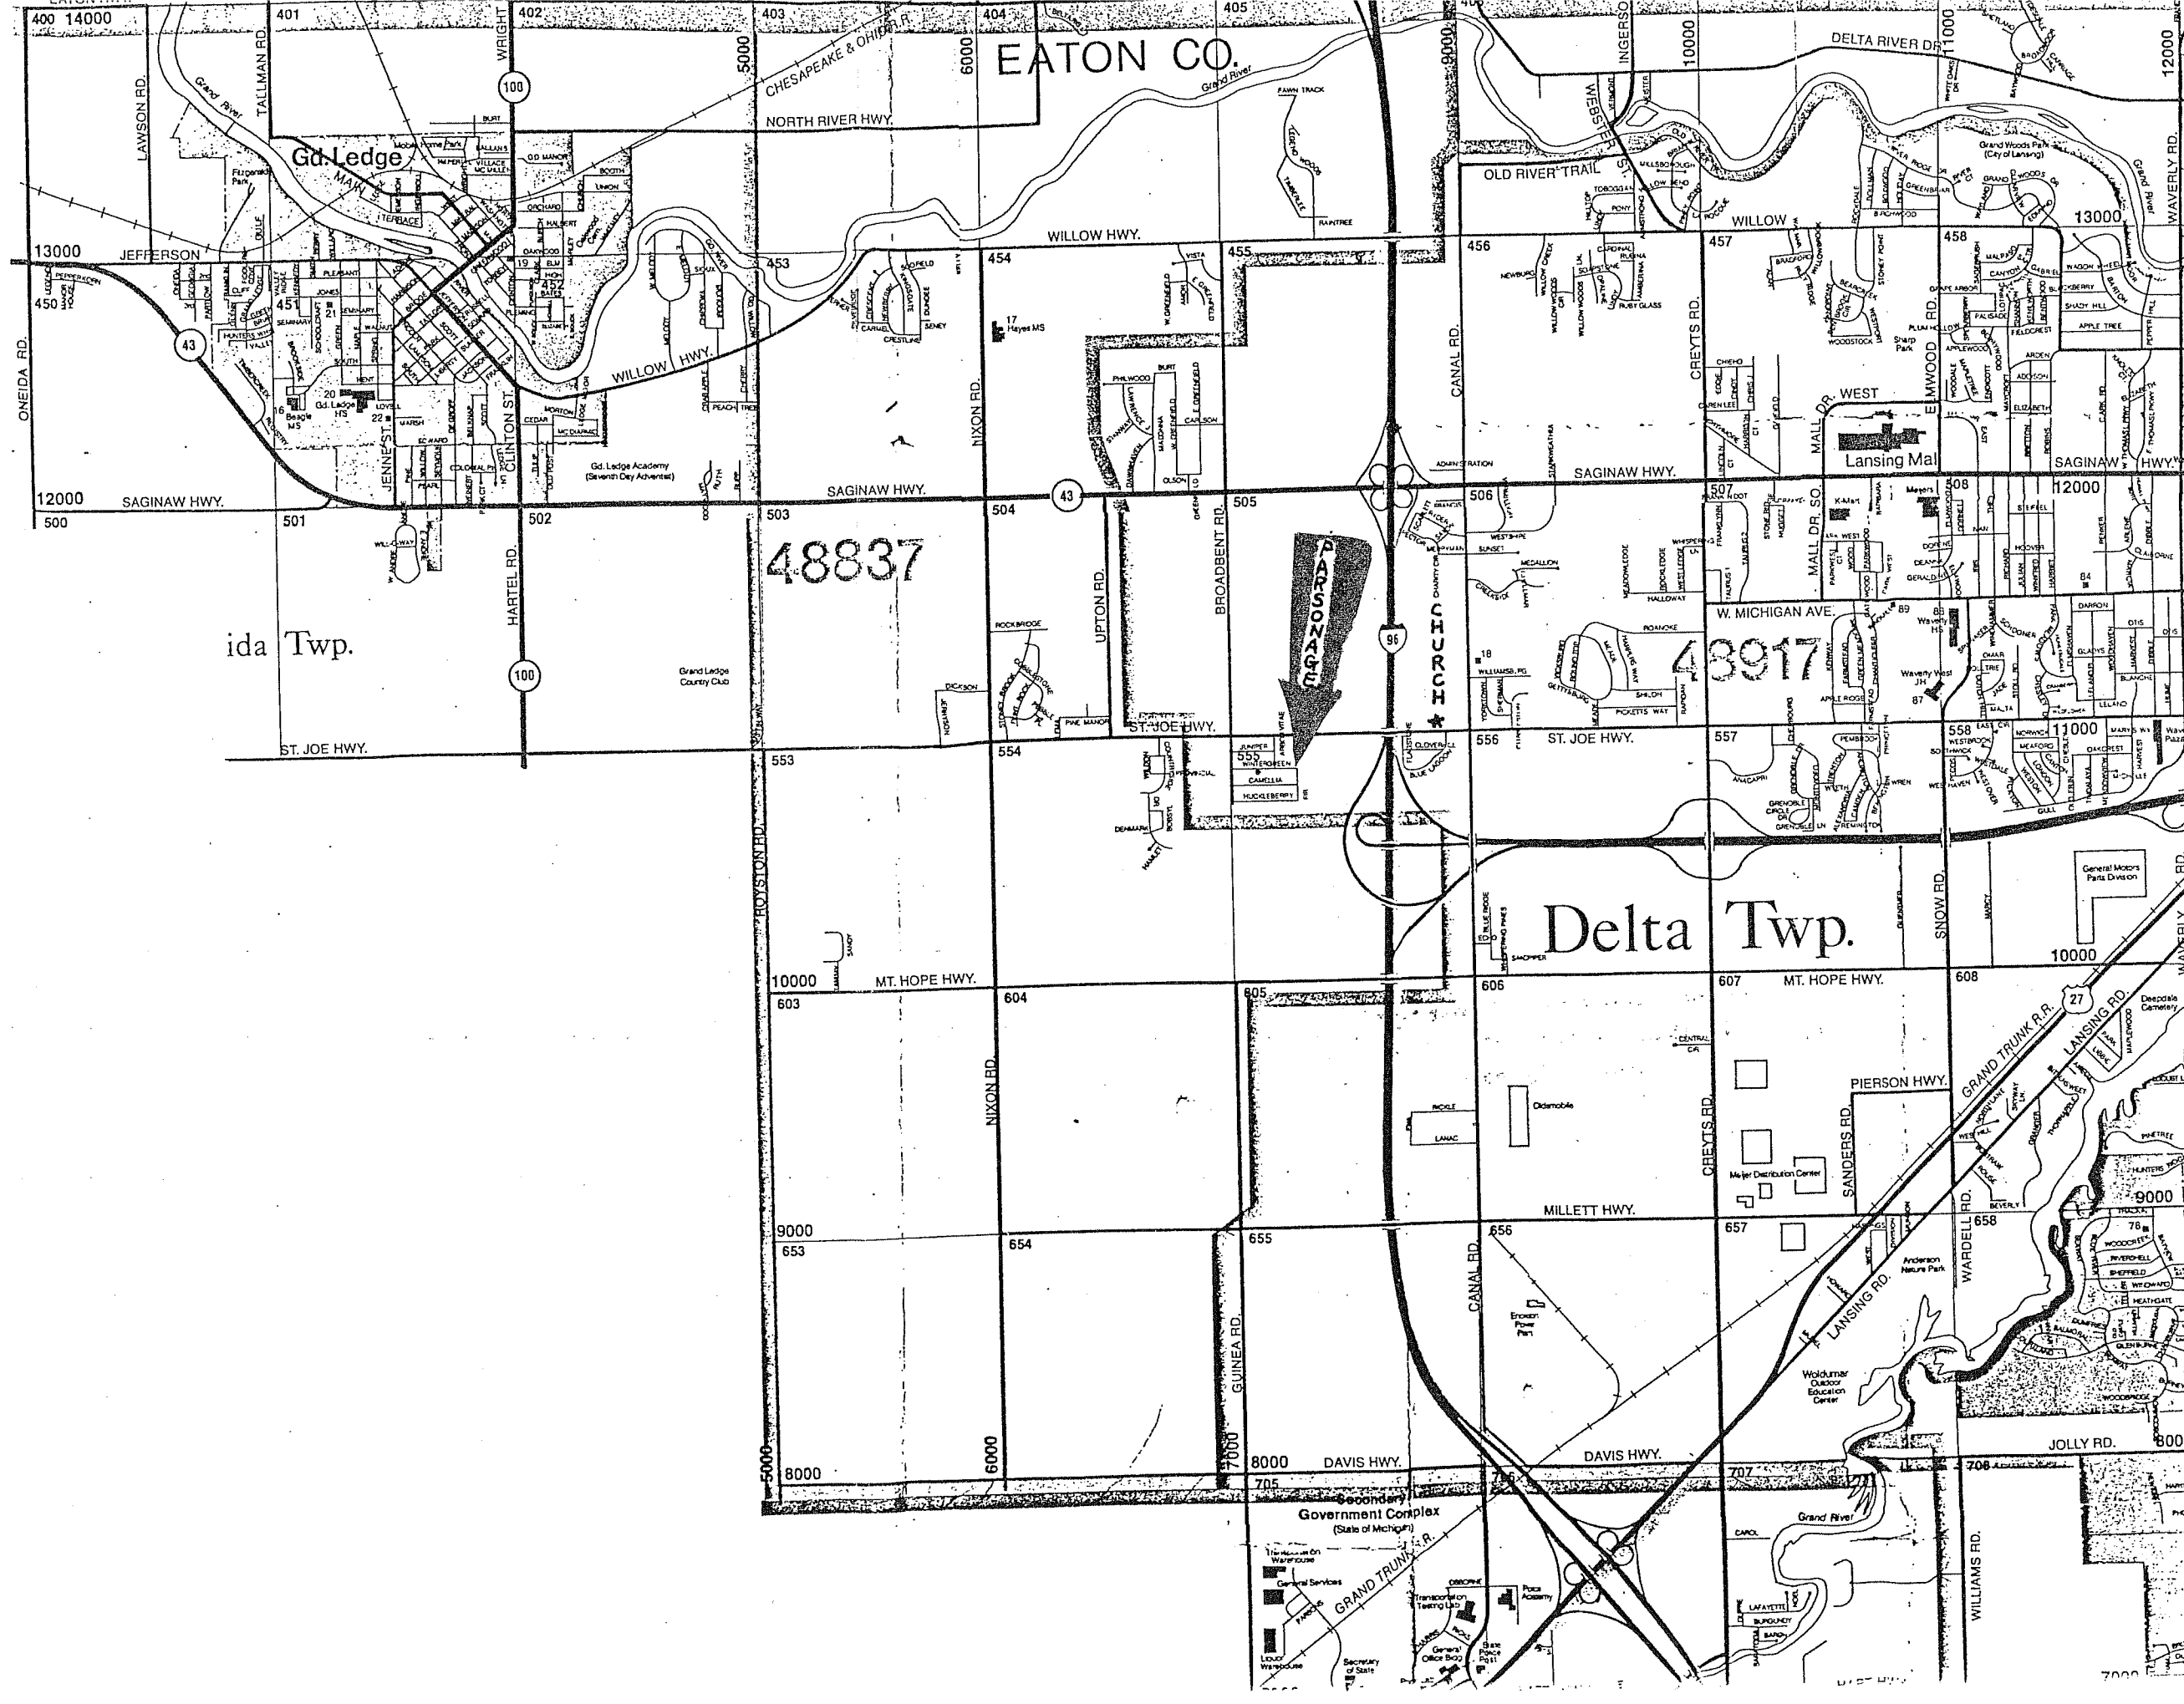

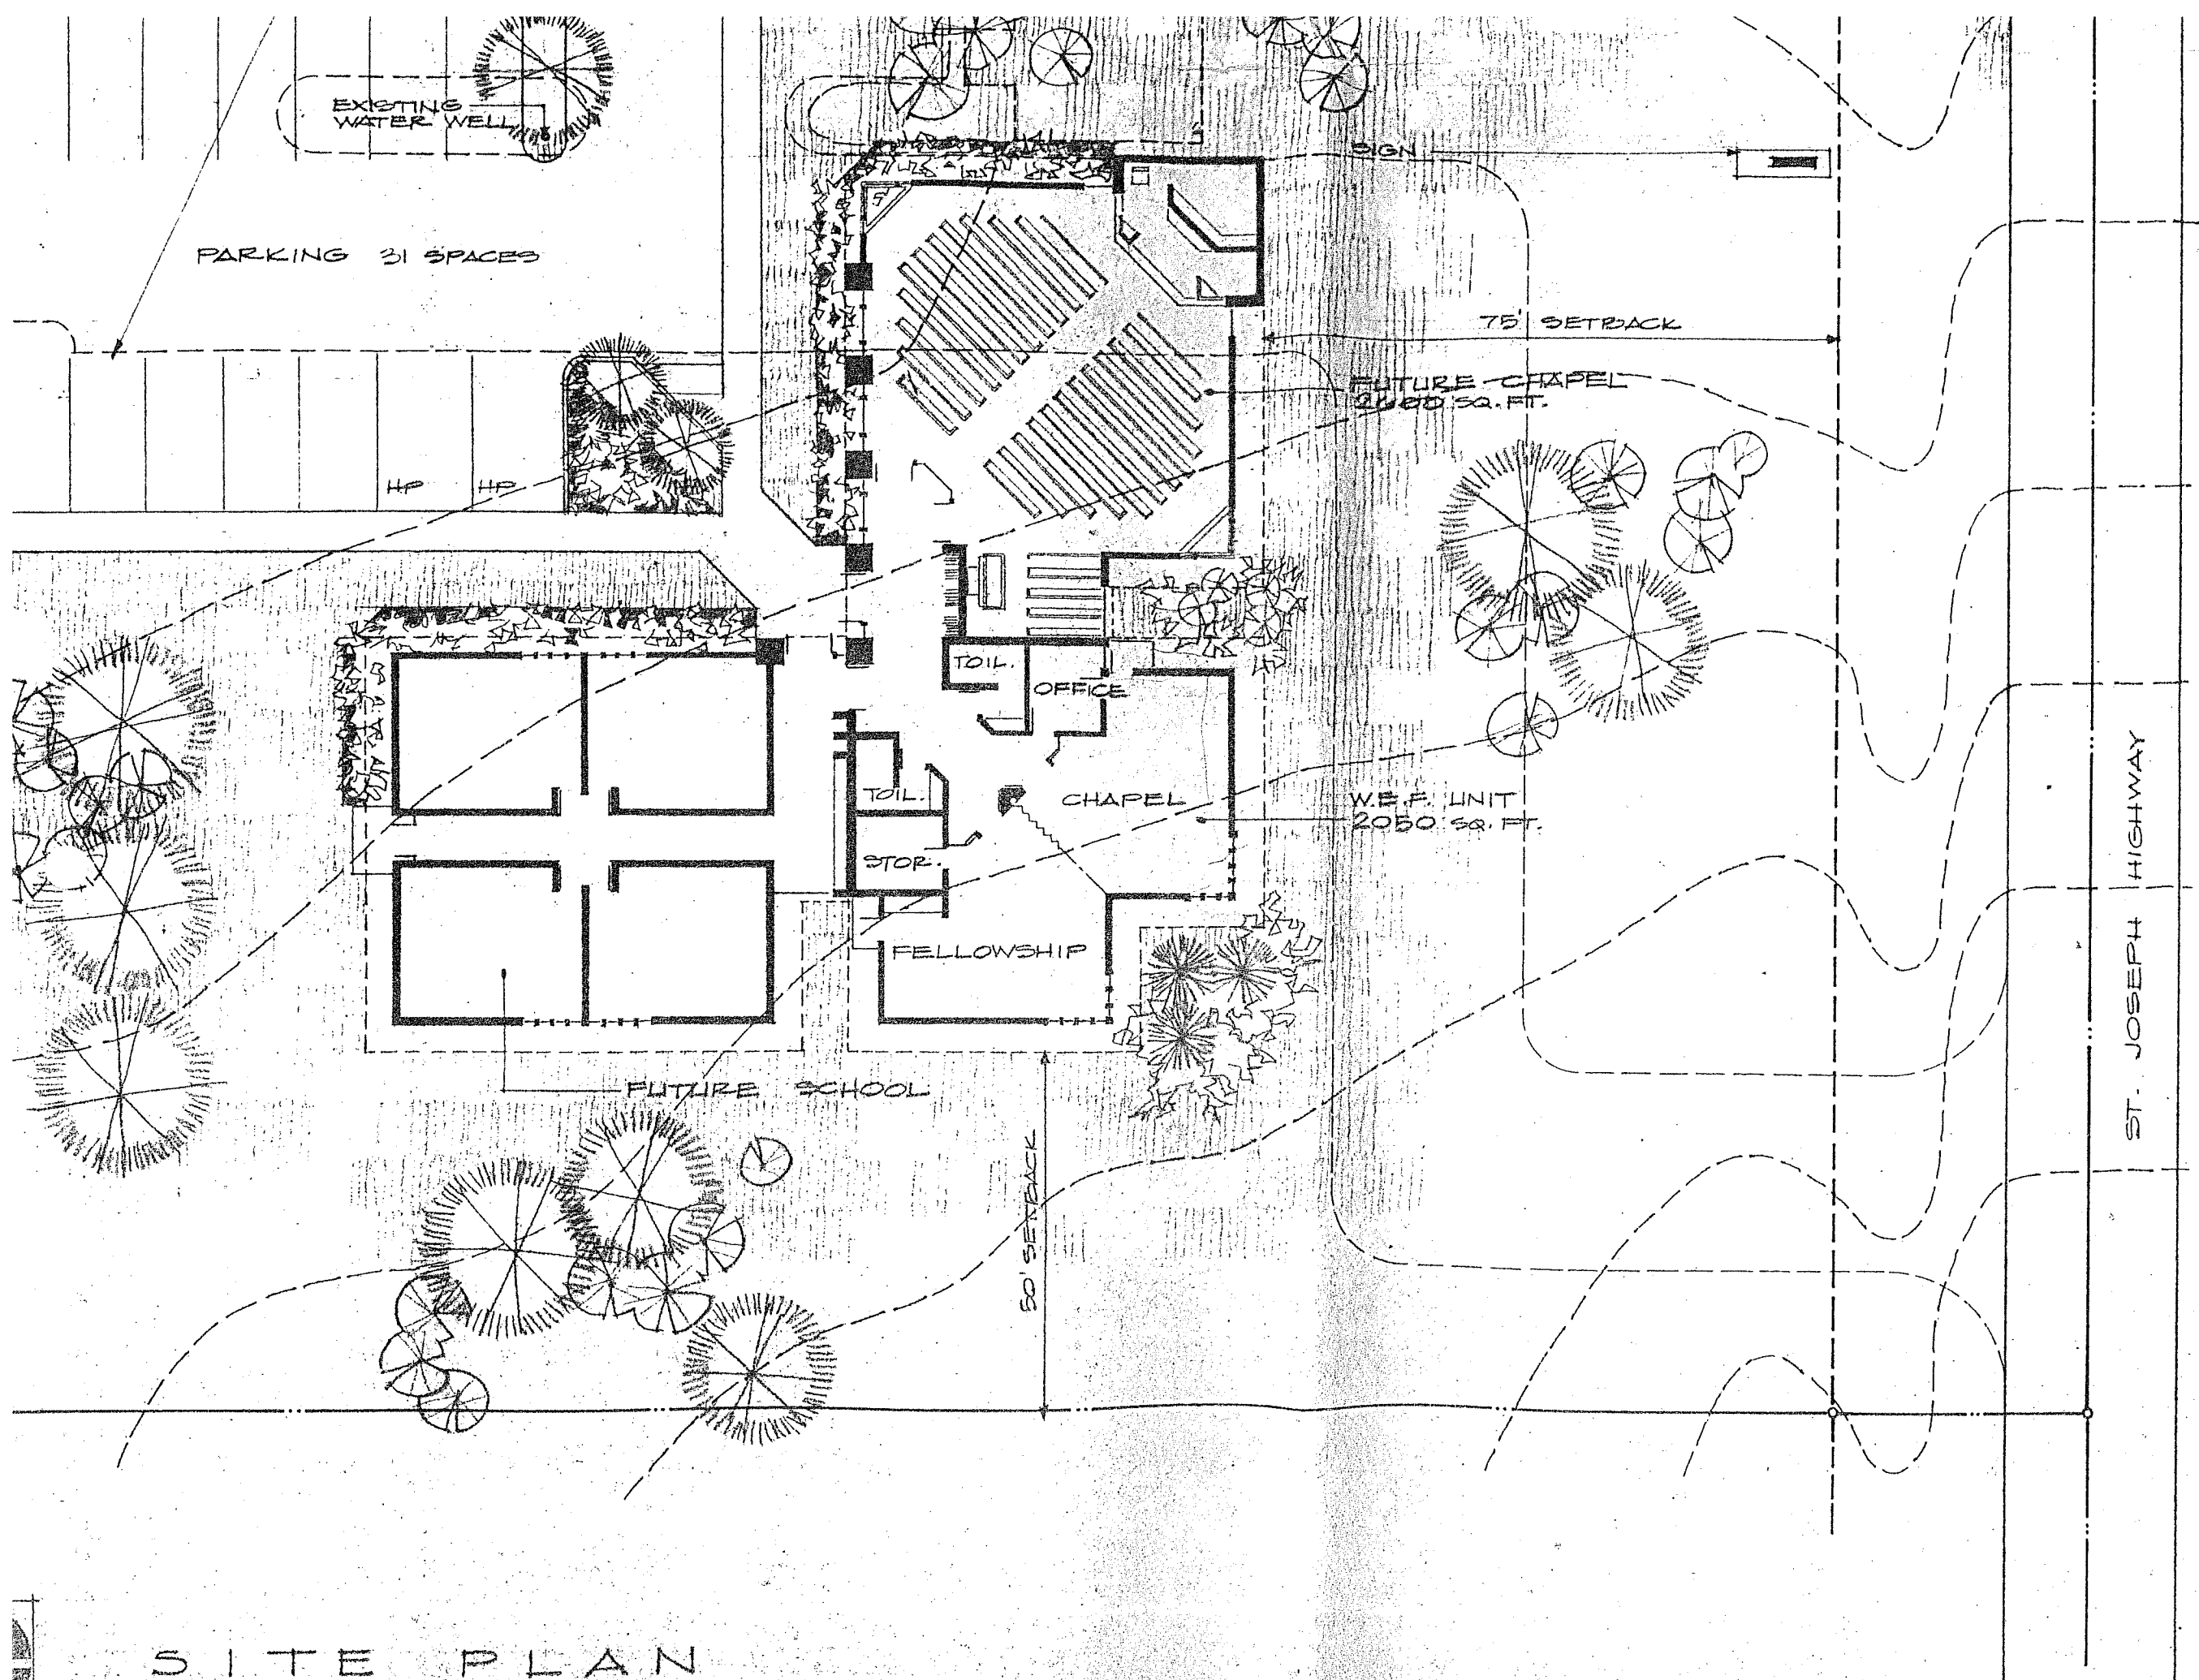

EXISTING WATER WELL

PARKING 31 SPACES

SIGN

75' SETBACK

FUTURE CHAPEL
2,000 SQ. FT.

TOIL.

OFFICE

TOIL.

STOP.

CHAPEL

W.E.F. UNIT
2,050 SQ. FT.

FELLOWSHIP

FUTURE SCHOOL

50' SETBACK

ST. JOSEPH HIGHWAY

SHEPHERD OF THE HILLS EVANGELICAL LUTHERAN CHURCH

DELTA TOWNSHIP
LANSING, MICHIGAN

PROPOSED MASTER PLAN

REVISIONS

DATE	ISSUED FOR



SHEET NUMBER

P1

PROJECT NUMBER

2711

SITE PLAN

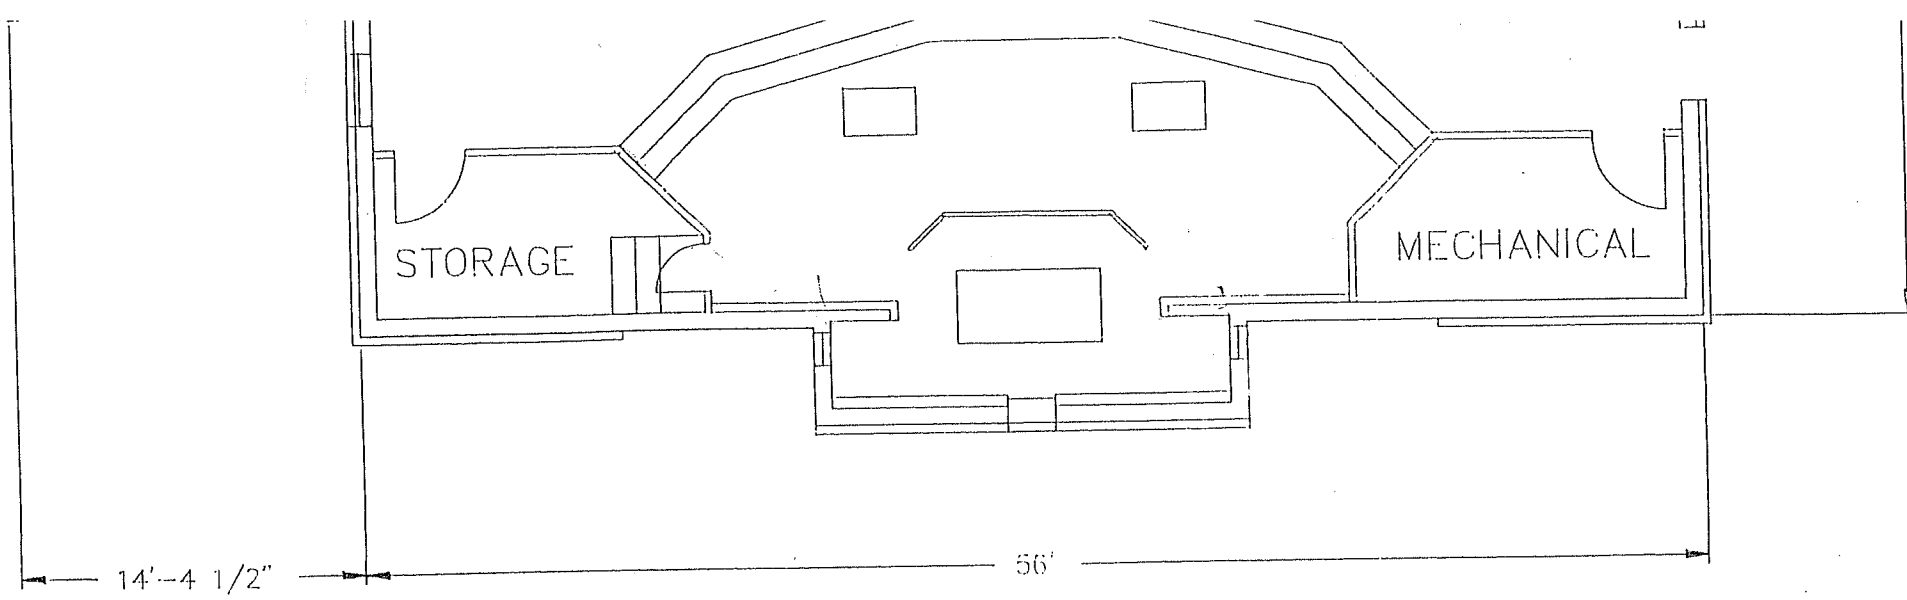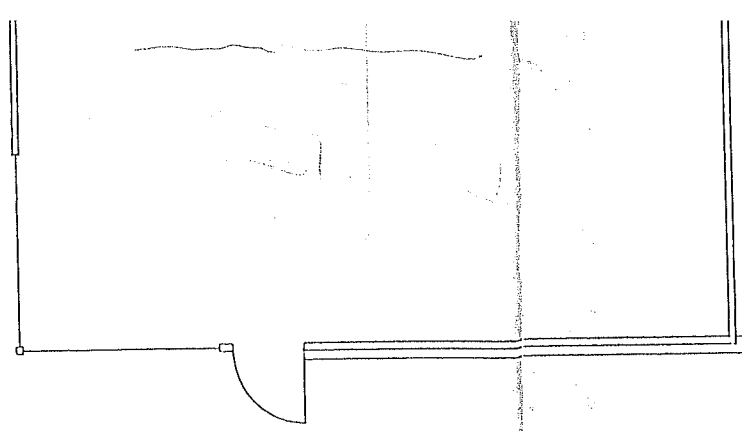

FLOOR PLAN

SCALE: 1/8" = 1'-0"

ADDITION: 4448 SQ. FT.

← EXISTING BLDG. | NEW ADDITION →

Handwritten note:
 new addition
 14' x 11' x 11'
 14' x 11' x 11'

12
8


4:12 CEILING W/
RIDGE @ 20'-0"


13'

BRICK TO MATCH EXISTING
 "DESIGNER BLOCK"
 REDWOOD SIDING TO MATCH EXISTING

SOUTH ELEVATION

SCALE: 1/5" = 1'-0"

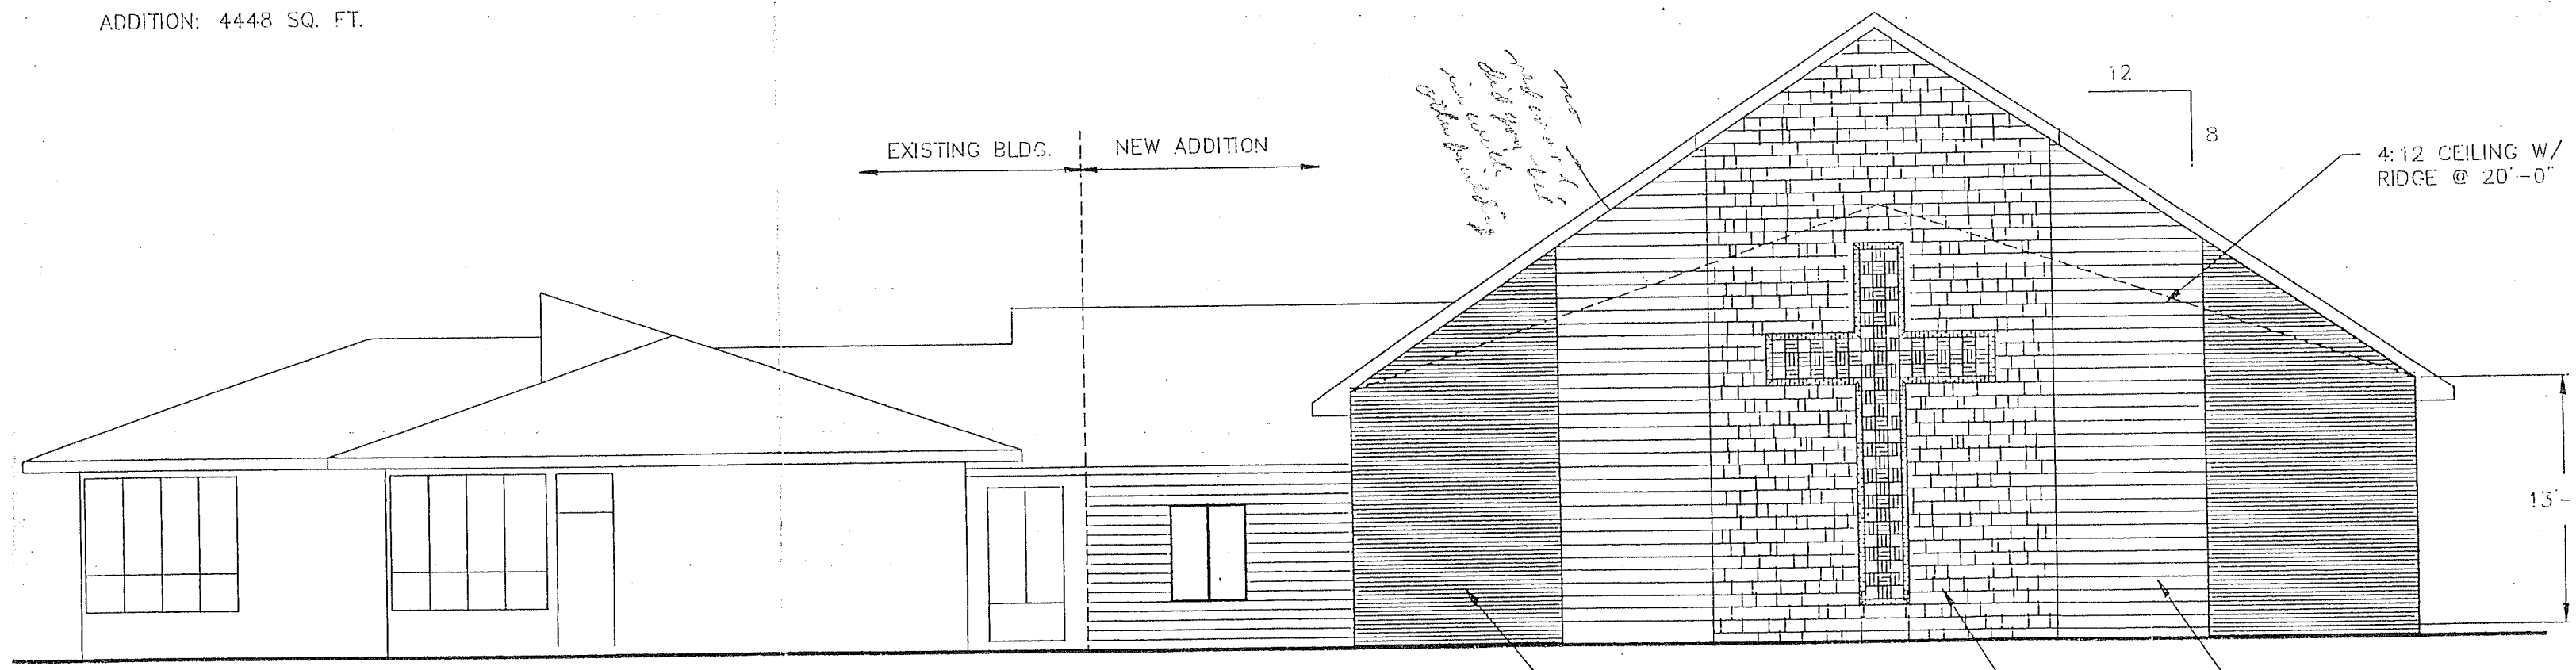

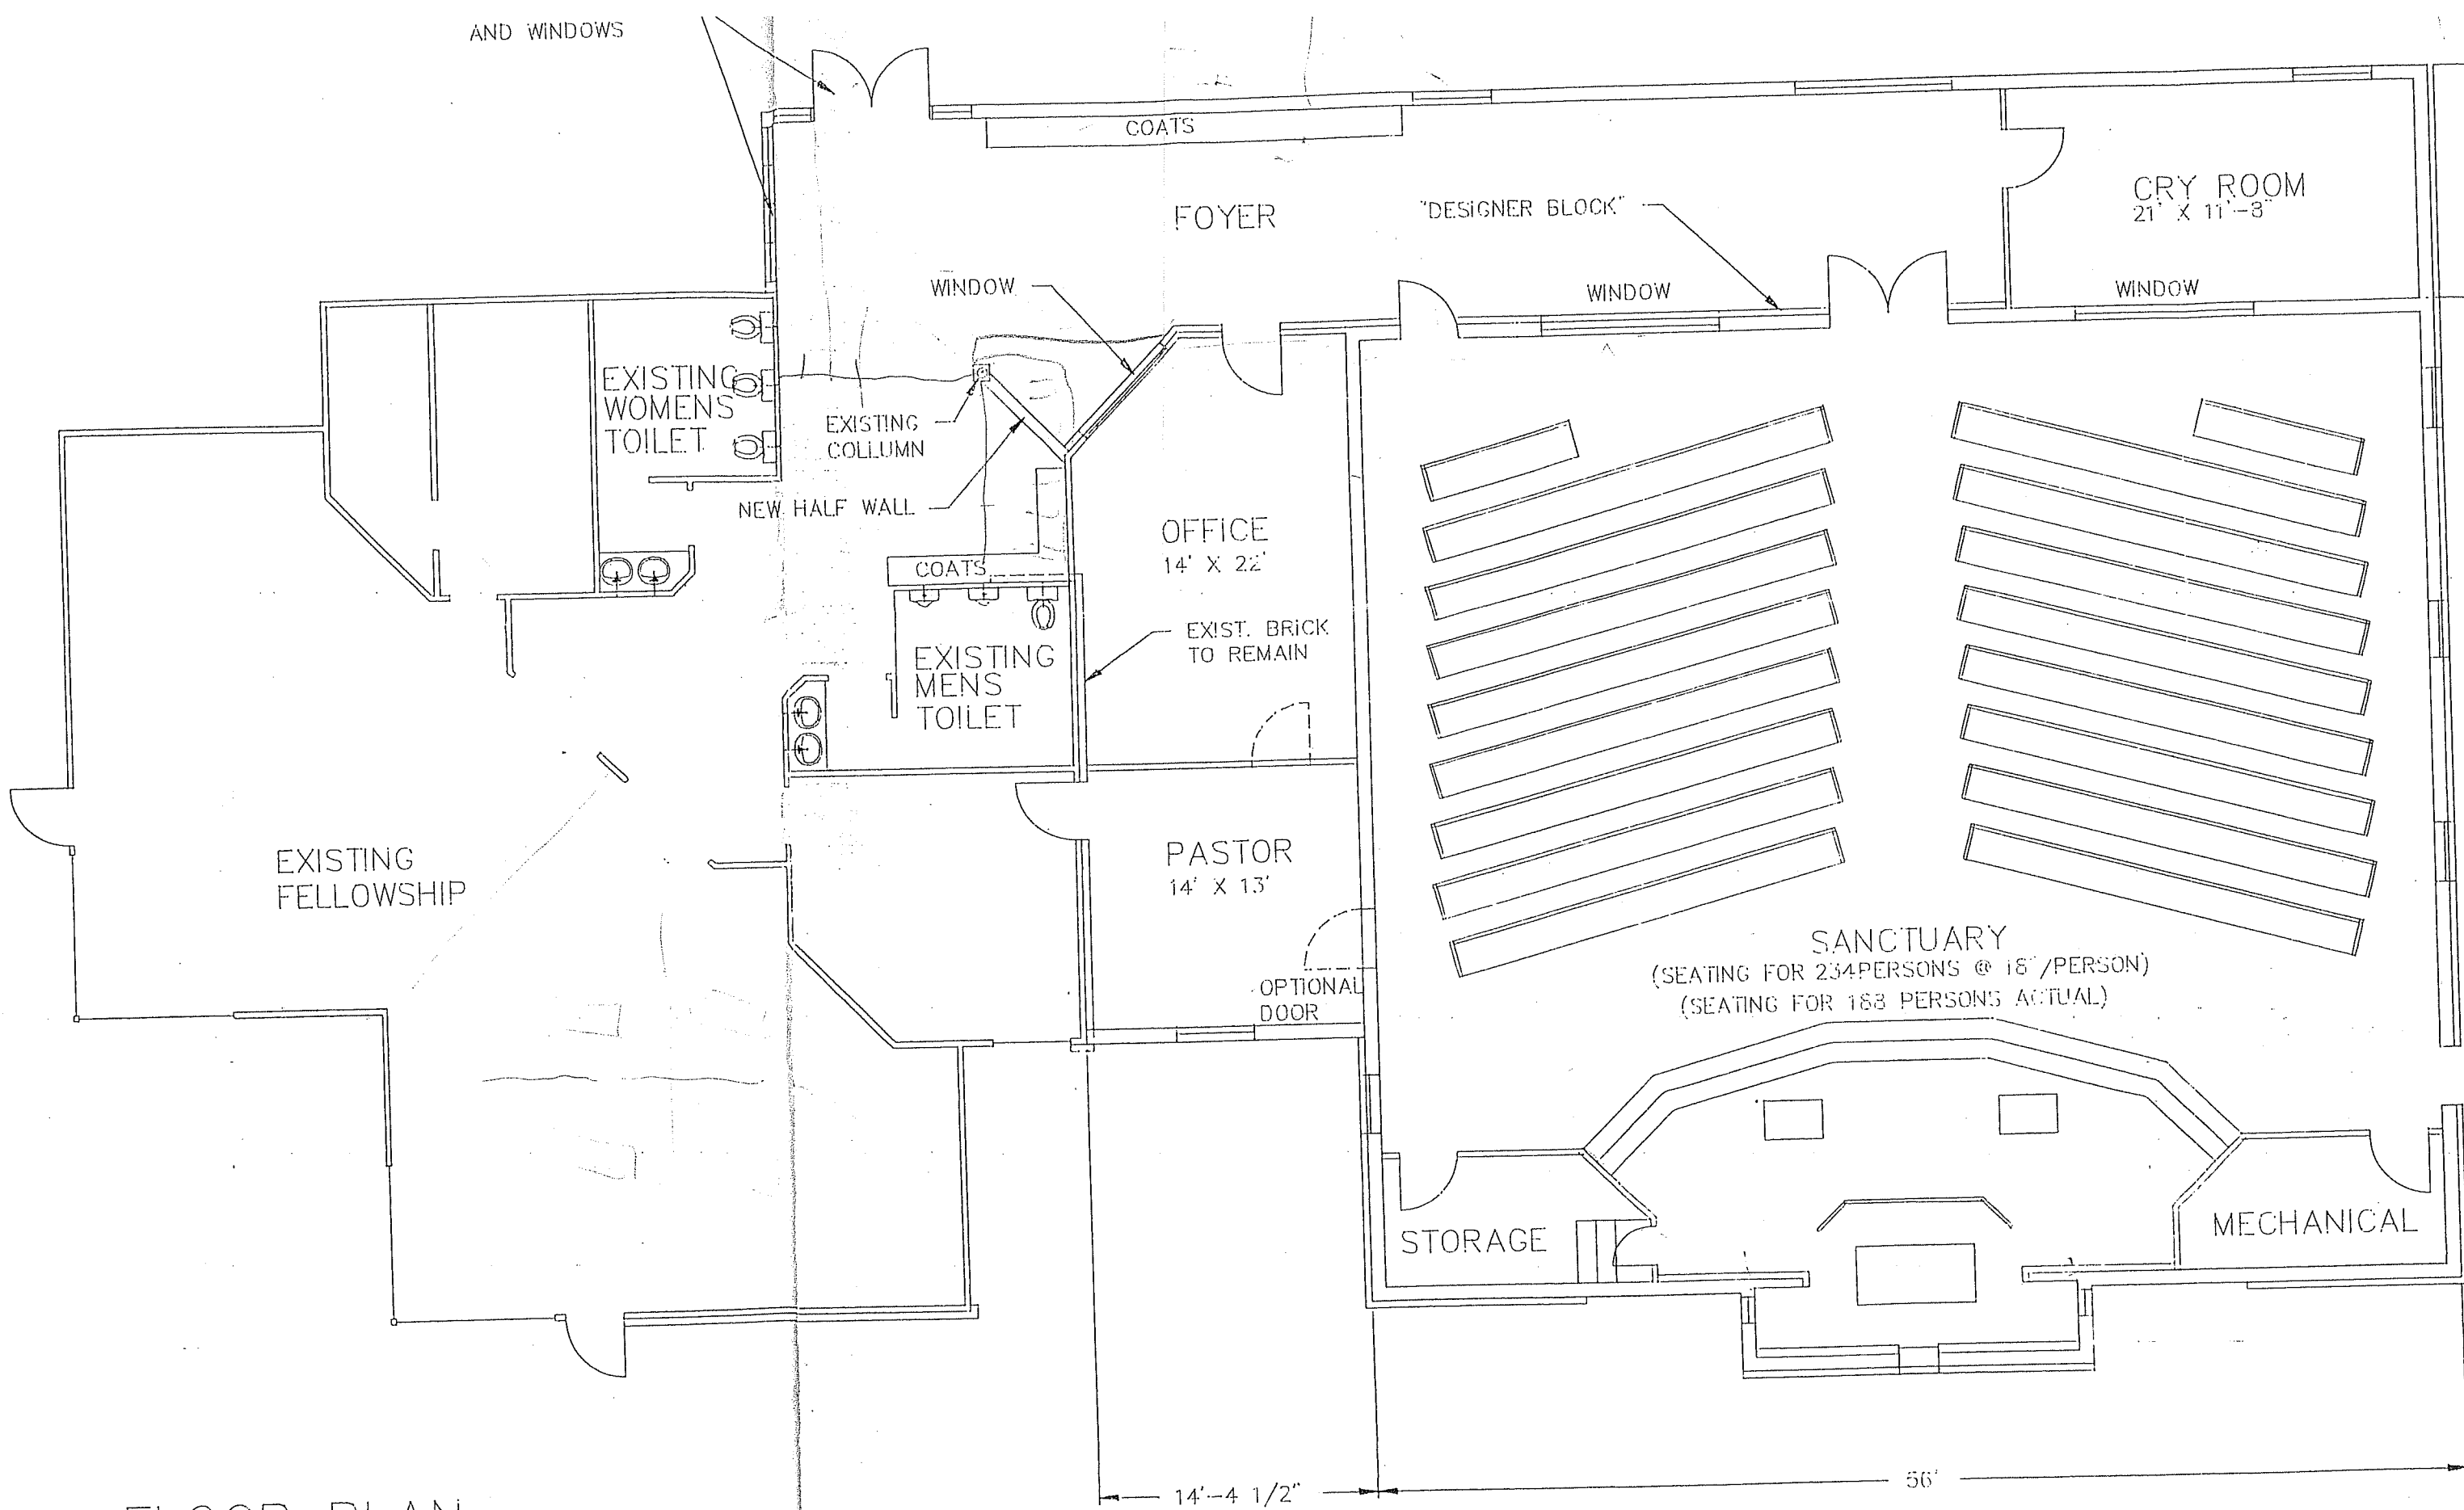

FLOOR PLAN
SCALE: 1/8" = 1'-0"

ADDITION: 4448 SQ. FT.

